





FRONT

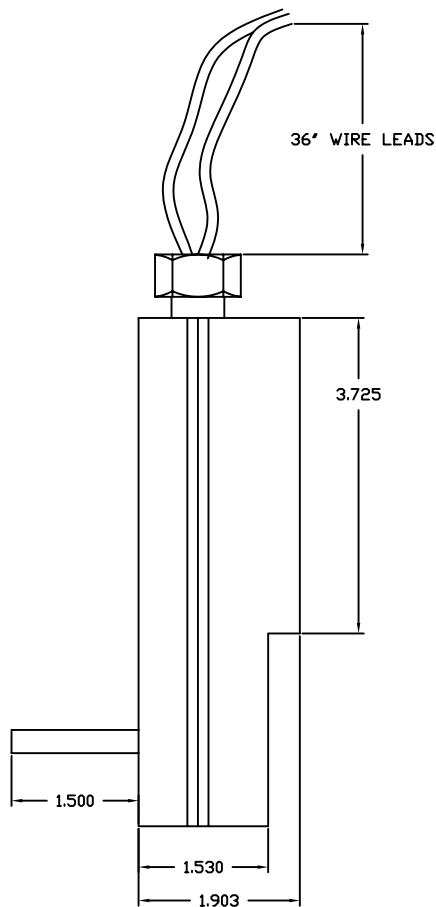

RIGHT SIDE

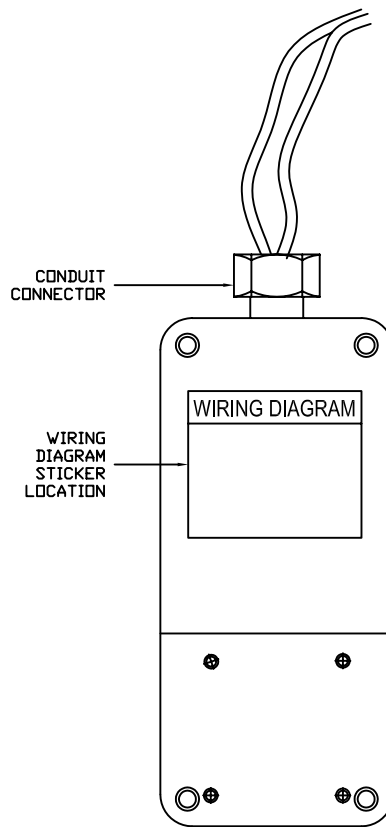

BACK

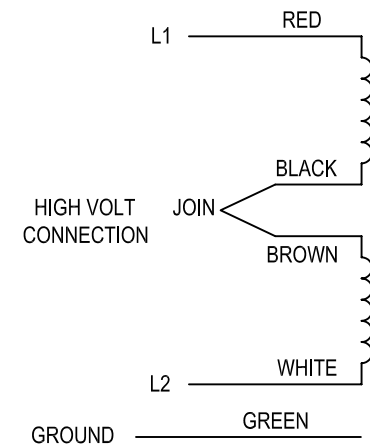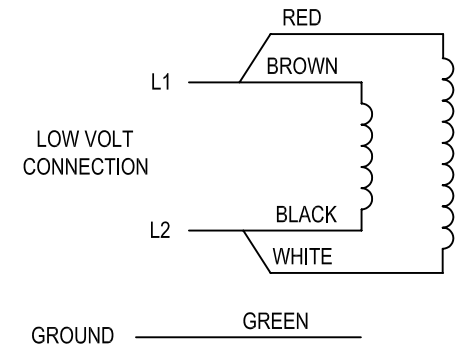

NOTES:

- 1) CONDUIT CONNECTOR
- 2) WIRE LEADS TO BE 36"
- 3) WIRING DIAGRAM LOCATION AS NOTED
- 4) LABEL TO BE PLACED ON BACK OF MOTOR
- 5) CCW IS STANDARD ROTATION

MCL#	MULTI PRODUCTS PART NUMBER	NUMBER OF WIRES	VOLT	HZ	UNDER LOAD		NOTES
					AMPS	WATTS	
G5069	3602A	3	24v	60	1.1	11.7	
G5067	3603	5	120/240v	60	.16/.09	11.7/11.3	
G5068	3604	3	440v	60	.08	12.4	
			550v				special order

REVISION		DATE	DRN CK1	CK2 APPD	QA
DRAWING STATUS					
☐ RELEASED FOR FABRICATION ☐ HELD FOR APPROVAL ☐ AS BUILT DRAWINGS					
awv american warming and ventilating A MESTEK COMPANY 7301 INTERNATIONAL DRIVE HOLLAND, OHIO					
STANDARD MULTI PRODUCTS DETAILS					
CK1.BY		APPD.BY		Q.A.	
DRN.BY ESS		DWG. NO.			REV.
DATE 2-28-08		STD-34199			